


Anlage 5

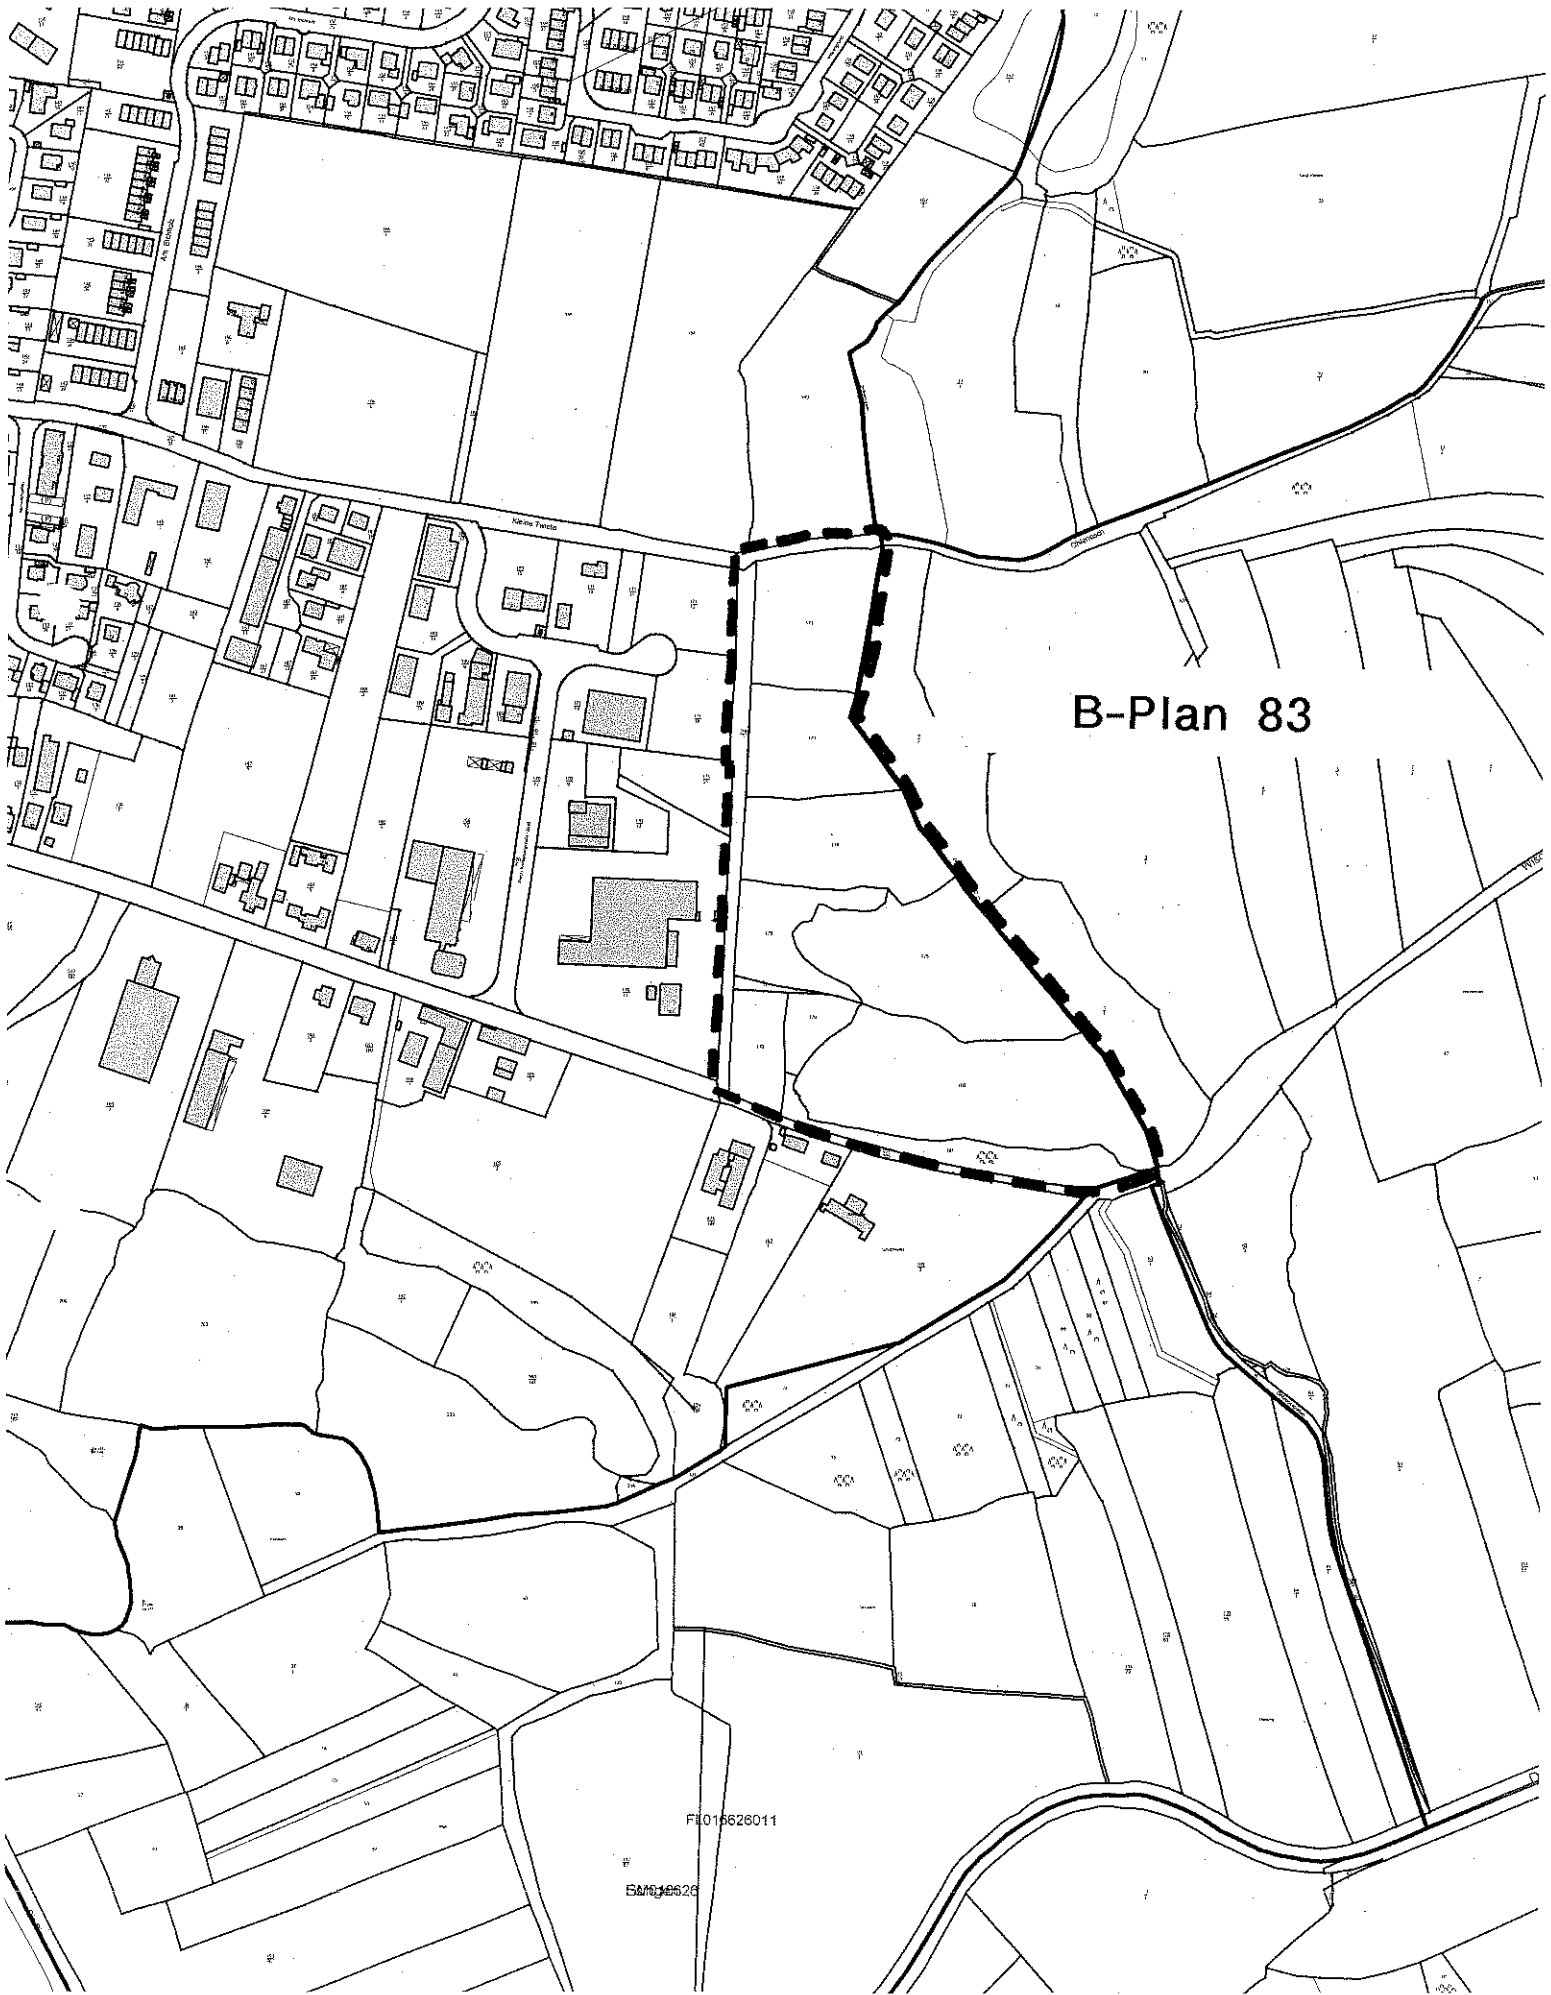

B-Plan 83

F1016626011

B&A 0626